



G39	Mi	DRK - Unfallhilfestelle
G40	Mi	Toiletten
G42a	Frei	
G42b	Frei	
G42c	Frei	
A1b	Mi	Bühne - Nite Live
A1a	Mi	Berner Kerwe Gesellschaft
B249	SG	Bornheimer Dorfstadt
B251a	SG	Pohl's Rockkneipe
B253a	Frei	
A2a	SG	The IPB
A2b	Frei	
B257b	Mi	Bühne - Heartbeat
B261b	Frei	
B263a	Frei	
B263b	Frei	
B265a	Frei	
B265b	Frei	
B267a	Frei	
B267b	Frei	
B267x	Fr-Mi	Toiletten
B269a	Frei	
B269b	Frei	
B273	Frei	
B275a	SG	Weisse Lilie
B275b	Frei	
B277	Frei	
B279a	Frei	
B279b	Frei	
B283	SG	La Duchessa

418 Berner Kerb
 Berger Straße
 13.08.2025
 Papierformat: Din A3
 Maßstab: 1:400
 Revisionsdatum: 08.10.2024
 Erstellt: Christian Henrich
 Eigentümer: BKG 1932 e.V.

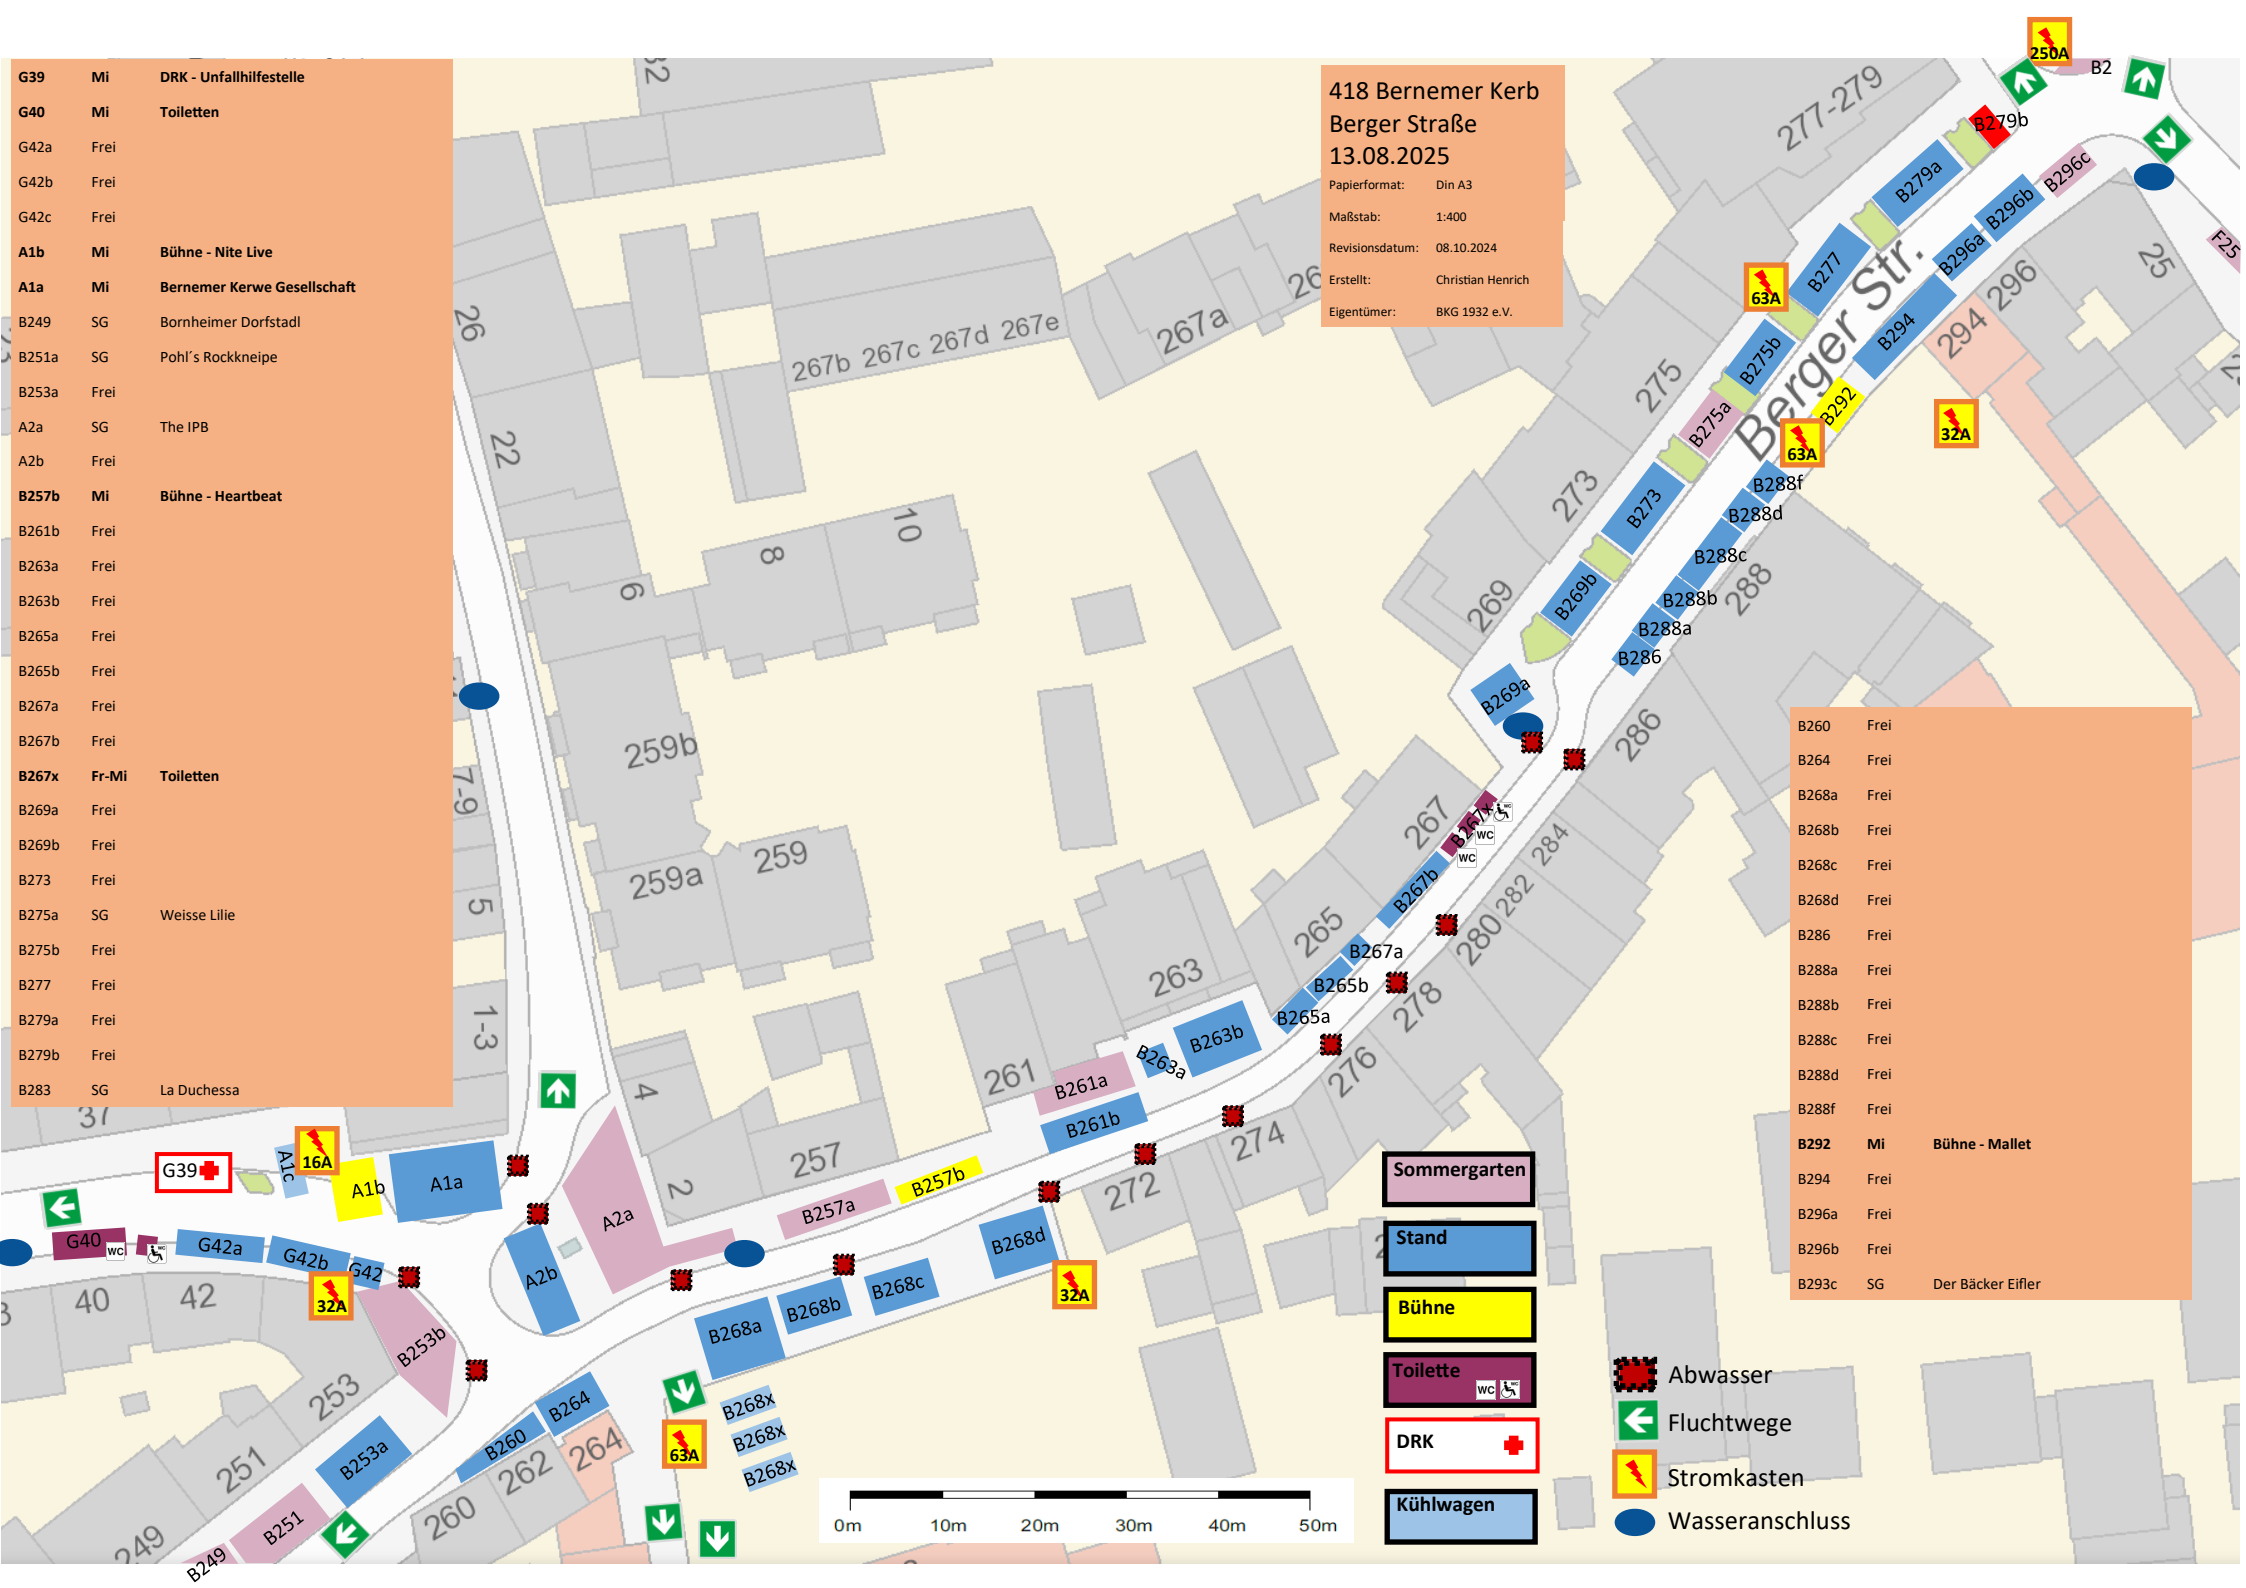

B260	Frei	
B264	Frei	
B268a	Frei	
B268b	Frei	
B268c	Frei	
B268d	Frei	
B286	Frei	
B288a	Frei	
B288b	Frei	
B288c	Frei	
B288d	Frei	
B288f	Frei	
B292	Mi	Bühne - Mallet
B294	Frei	
B296a	Frei	
B296b	Frei	
B293c	SG	Der Bäcker Eifler

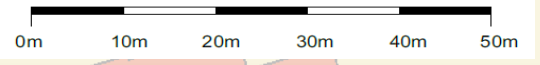

- Sommergarten
- Stand
- Bühne
- Toilette
- DRK
- Kühlwagen

- Abwasser
- Fluchtwege
- Stromkasten
- Wasseranschluss